


©CROWN COPYRIGHT. UNAUTHORISED REPRODUCTION INFRINGES CROWN COPYRIGHT AND MAY LEAD TO PROSECUTION OR CIVIL PROCEEDINGS  
LICENCE NUMBER: 100024241

- NOTE:**
1. THIS DRAWING IS TO BE READ IN CONJUNCTION WITH ALL OTHER RELEVANT DRAWINGS, DOCUMENTS AND SPECIFICATIONS.
  2. DO NOT SCALE FROM THIS DRAWING. USE ONLY DIMENSIONS PROVIDED.
  3. ALL DIMENSIONS ARE IN MILLIMETRES UNLESS OTHERWISE STATED.
  4. EXTERNAL RWP'S TO BE INSTALLED (DETAILED TO BE VISUALLY UNINTRUSIVE AND NOT EASILY CLIMBED)

**KEY**

○ Indicative Tree Planting (To Be Confirmed)

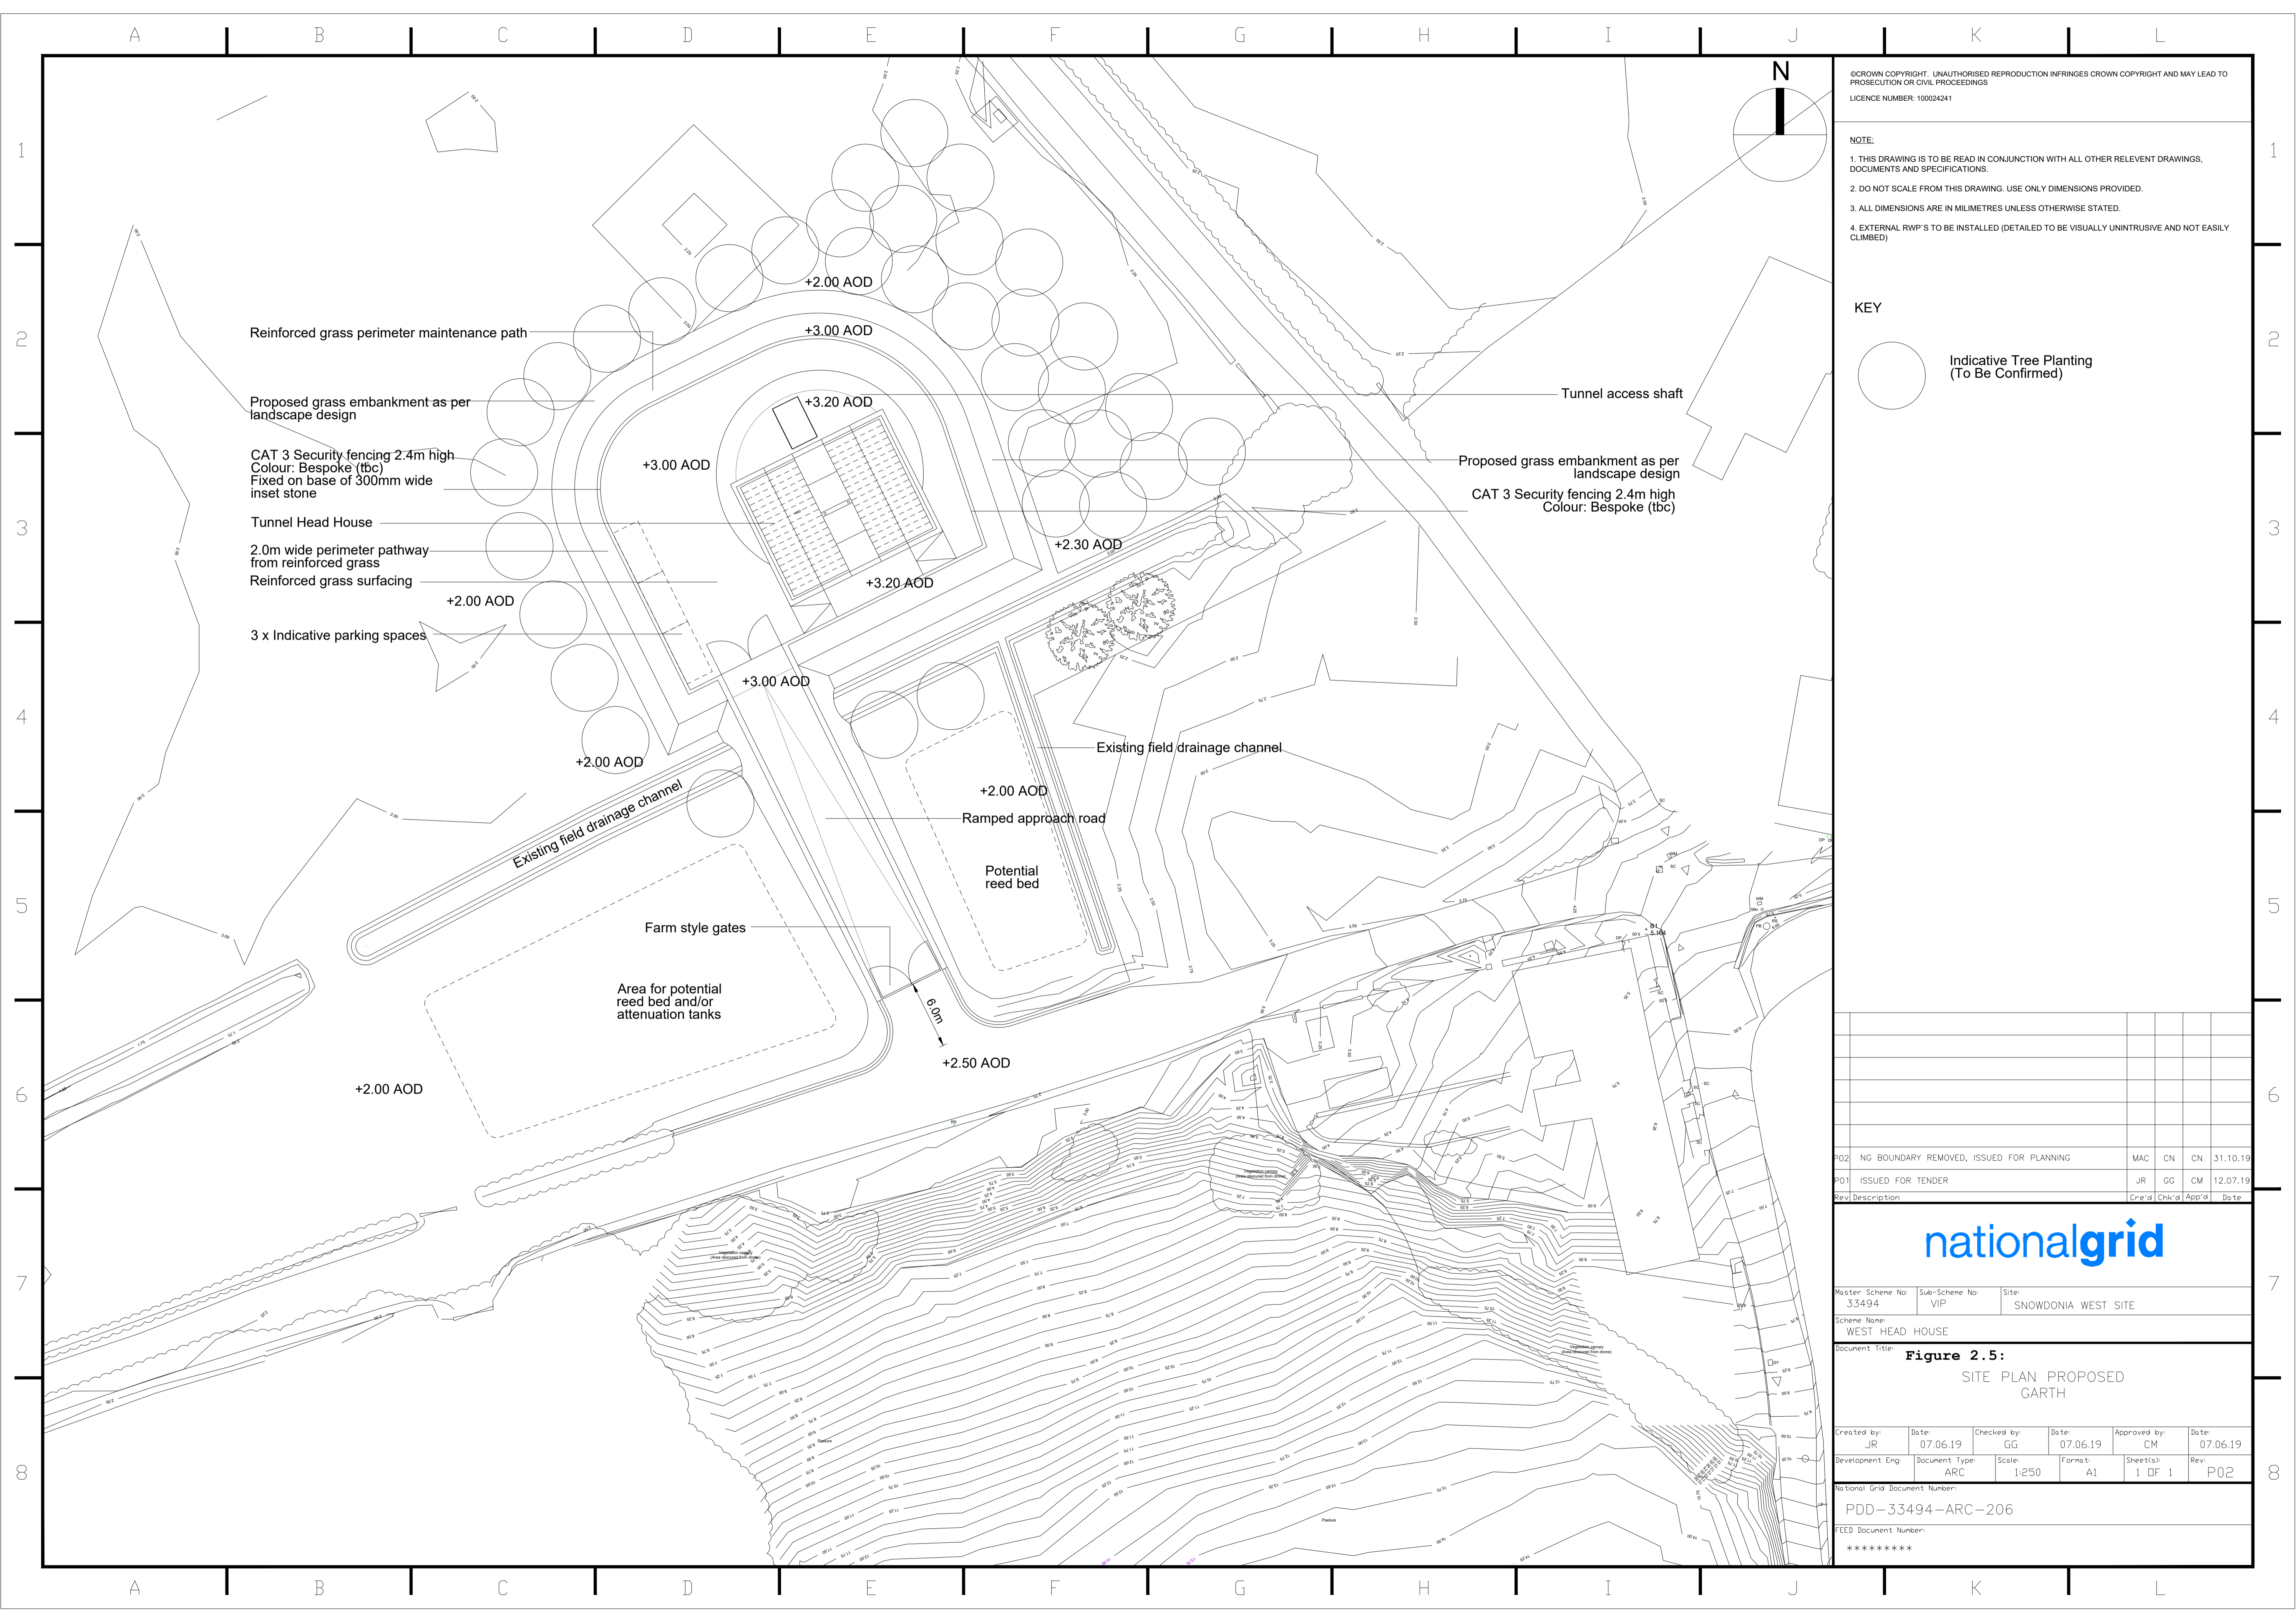

Rev	Description	Cr'd	Ch'g'd	App'r	Date
P02	NG BOUNDARY REMOVED, ISSUED FOR PLANNING	MAC	CN	CN	31.10.19
P01	ISSUED FOR TENDER	JR	GG	CM	12.07.19

**nationalgrid**

Master Scheme No: 33494	Sub-Scheme No: VIP	Site: SNOWDONIA WEST SITE			
Scheme Name: WEST HEAD HOUSE					
Document Title: <b>Figure 2.5:</b> SITE PLAN PROPOSED GARTH					
Created by: JR	Date: 07.06.19	Checked by: GG	Date: 07.06.19	Approved by: CM	Date: 07.06.19
Development Eng: ARC	Document Type: ARC	Scale: 1:250	Format: A1	Sheets: 1 OF 1	Rev: P02
National Grid Document Number: PDD-33494-ARC-206					
FEED Document Number: *****					