


LEGEND:

- VISIBILITY SPLAY
- AREA NEEDED TO BE KEPT CLEAR OF OBSTRUCTIONS IN ORDER TO PROVIDE THE REQUIRED VISIBILITY SPLAY

1
2
3
4

1
2
3
4

VISIBILITY SPLAY REQUIREMENTS SUBJECT TO LOCAL AUTHORITY APPROVAL AND SUITABLE TRAFFIC MANAGEMENT MEASURES TO REDUCE SPEEDS AND VISIBILITY REQUIREMENTS

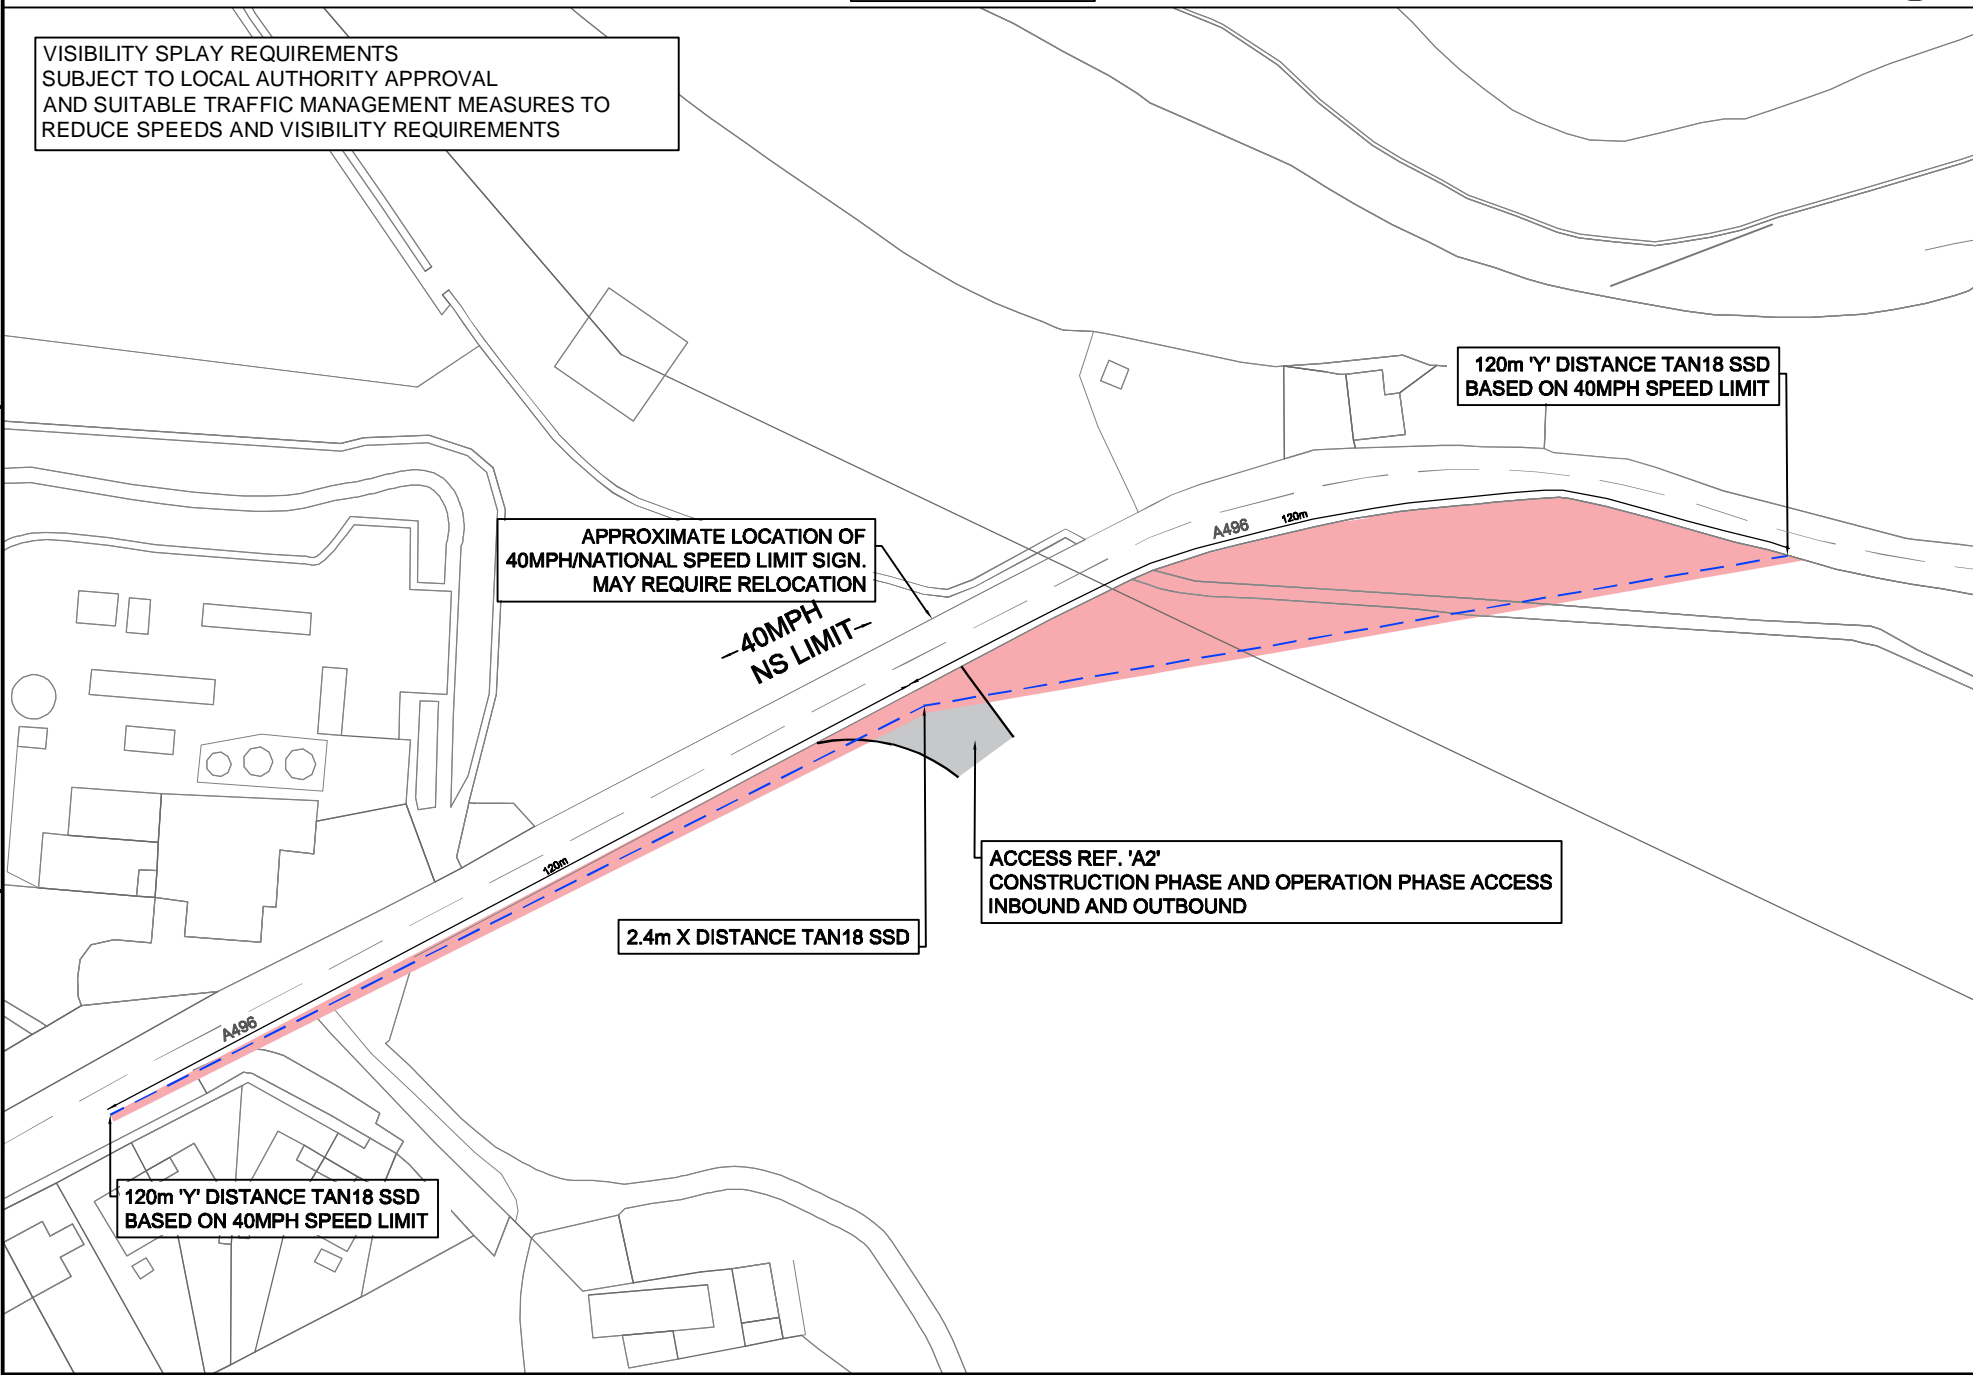

C	Planning	OL	LP	PG	03/12/19
B	Environmental Appraisal	OL	LP	PG	11/11/19
A	First Issue	OL	LP	PG	28/08/19
Rev	Description	Cre'd	Chk'd	App'd	Date



Master Scheme No: - Sub-Scheme No: - Site: -

Scheme Name: Visual Impact Provision (VIP) Snowdonia Project

Document Title: **Figure 12.8: Cilfor Visibility Splays**

Created by: OL	Date: 03/12/19	Checked by: LP	Date: 03/12/19	Approved by: PG	Date: 03/12/19
Development Eng: -	Document Type: Figure	Scale: 1:1000	Format: A3	Sheet(s): 1 OF 1	Rev: C

National Grid Document Number: -

FEED Document Number: -

A B C D E F