


©CROWN COPYRIGHT. UNAUTHORISED REPRODUCTION INFRINGES CROWN COPYRIGHT AND MAY LEAD TO PROSECUTION OR CIVIL PROCEEDINGS.  
LICENCE NUMBER: 100024241

- NOTE:
1. THIS DRAWING IS TO BE READ IN CONJUNCTION WITH ALL OTHER RELEVANT DRAWINGS, DOCUMENTS AND SPECIFICATIONS.
  2. DO NOT SCALE FROM THIS DRAWING. USE ONLY DIMENSIONS PROVIDED.
  3. ALL DIMENSIONS ARE IN MILLIMETRES UNLESS OTHERWISE STATED.
  4. EXTERNAL RWP'S TO BE INSTALLED (DETAILED TO BE VISUALLY UNINTRUSIVE AND NOT EASILY CLIMBED)

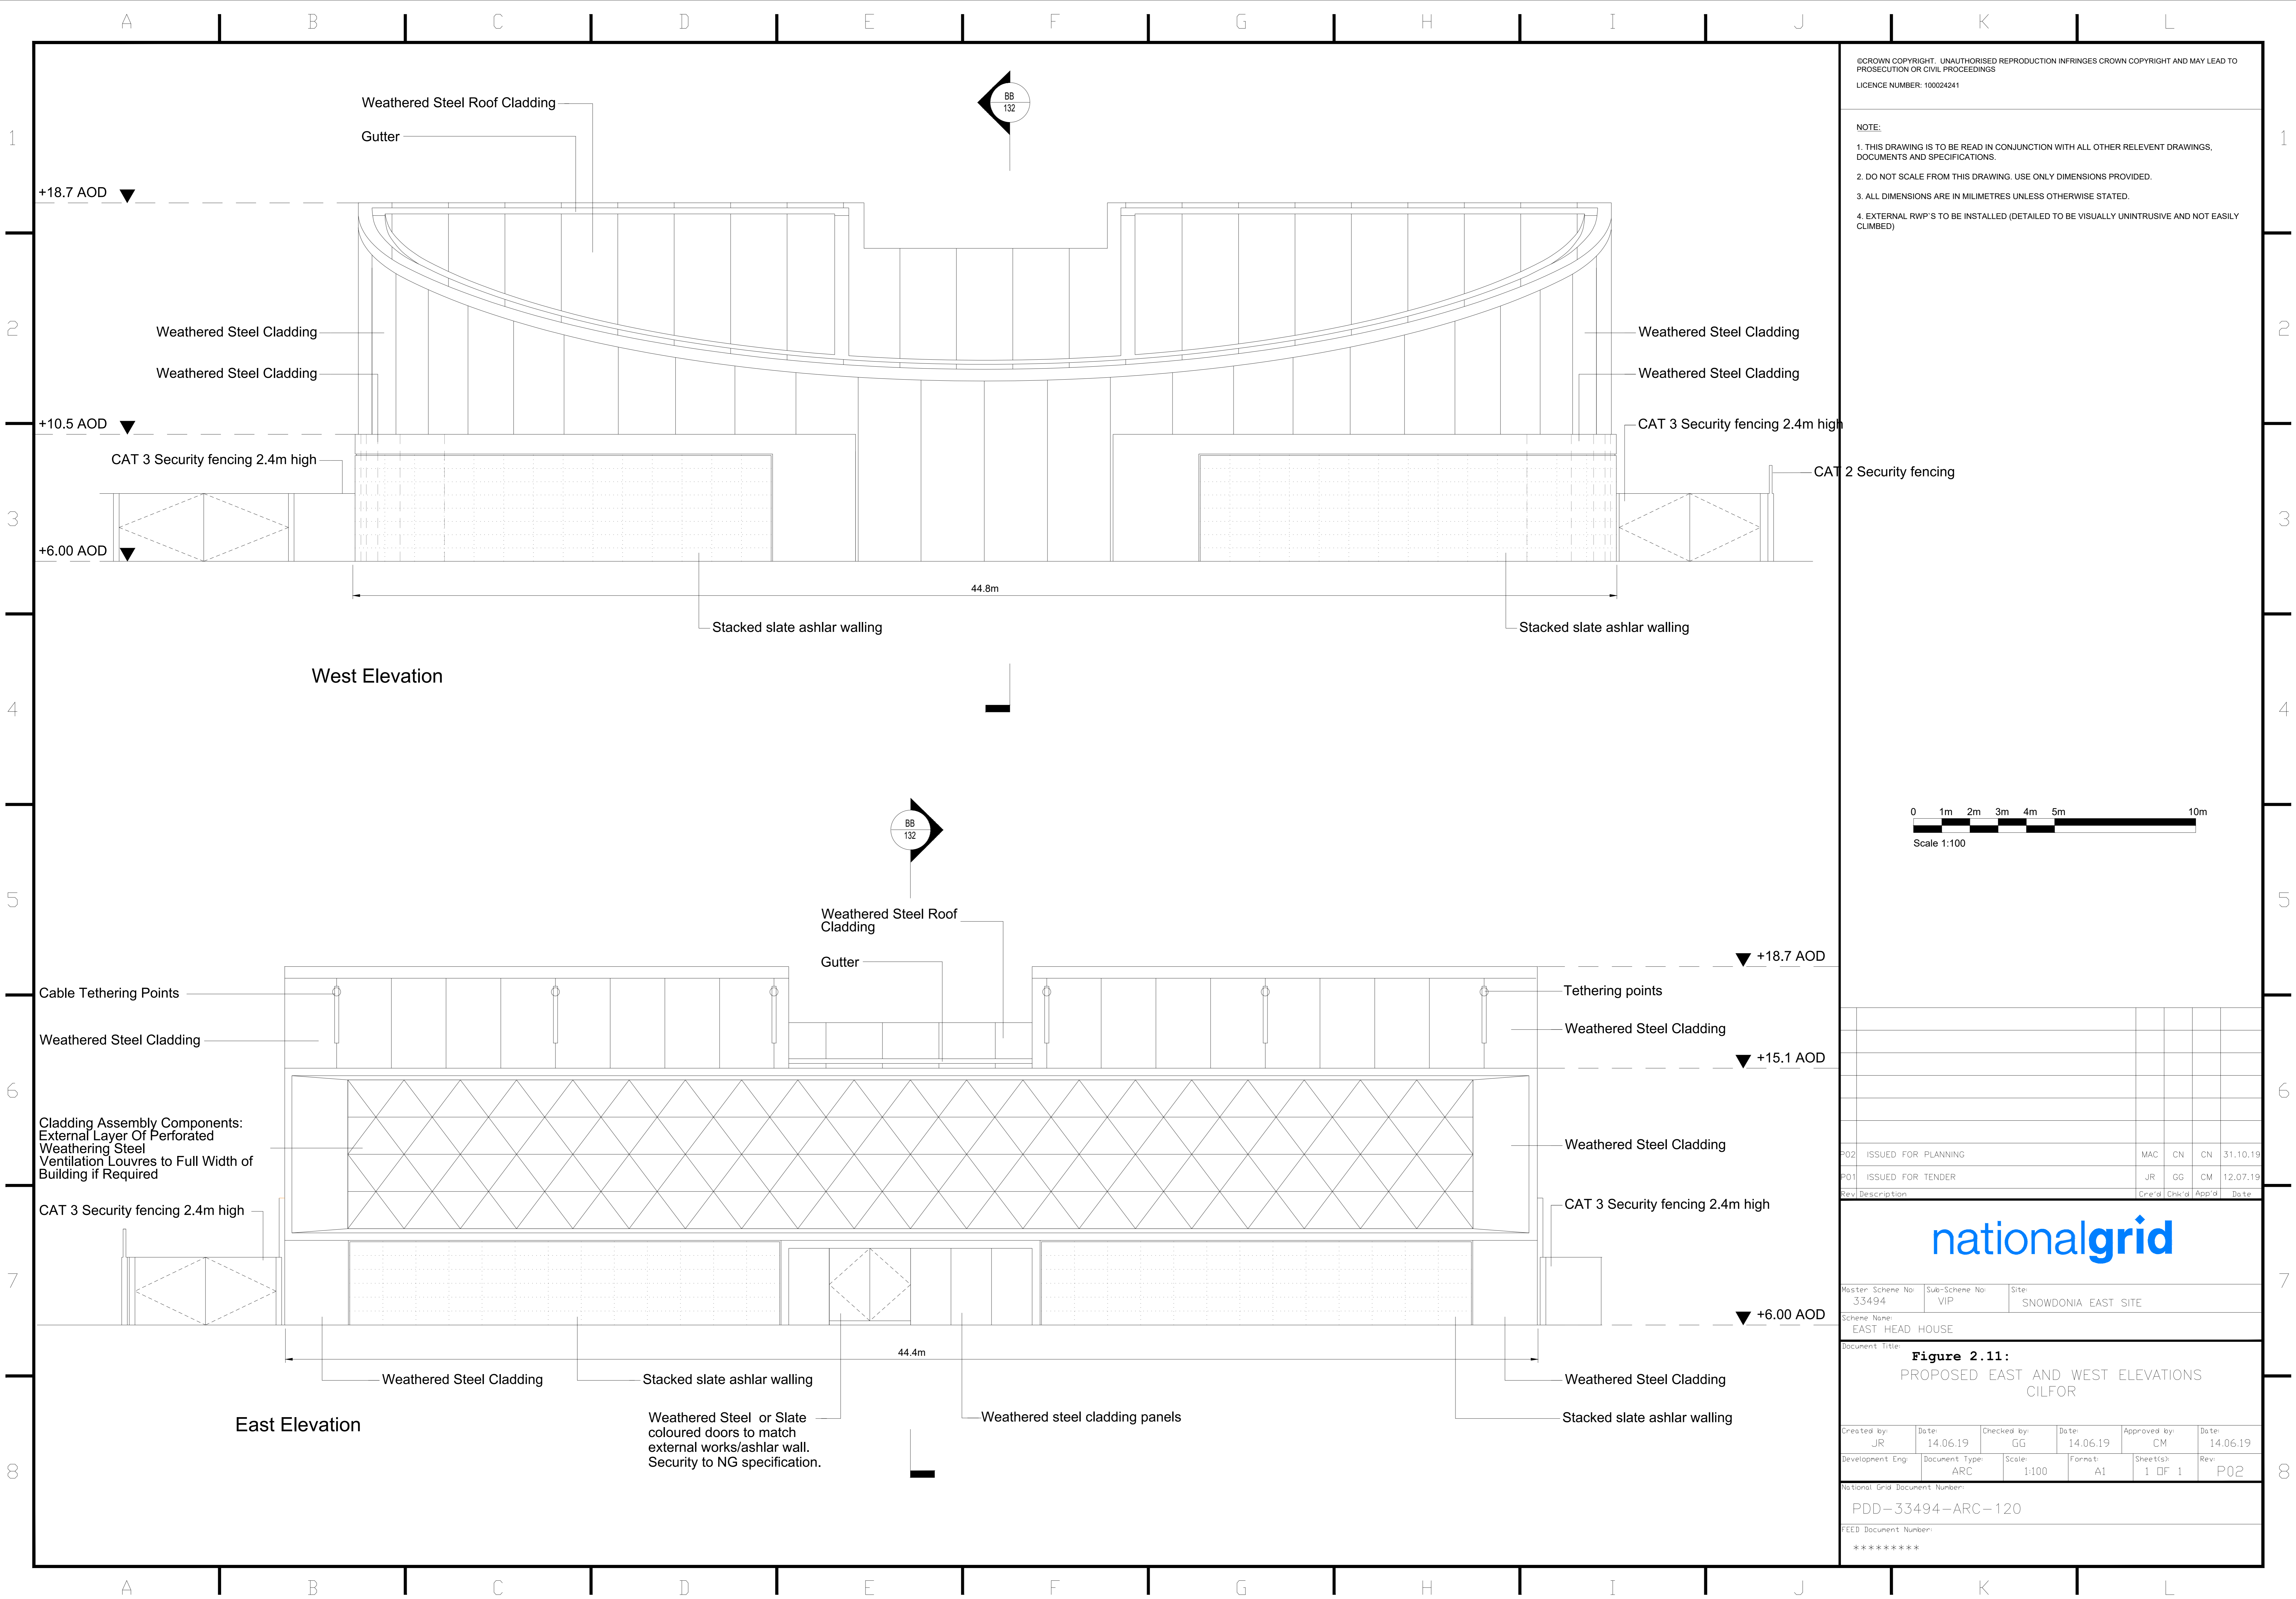

P02	ISSUED FOR PLANNING	MAC	CN	CN	31.10.19
P01	ISSUED FOR TENDER	JR	GG	CM	12.07.19
Rev Description		Created	Checked	App'd	Date

**nationalgrid**

Master Scheme No:	Sub-Scheme No:	Site:
33494	VIP	SNOWDONIA EAST SITE
Scheme Name:		
EAST HEAD HOUSE		

Document Title:  
**Figure 2.11:**  
PROPOSED EAST AND WEST ELEVATIONS  
CILFOR

Created by:	Date:	Checked by:	Date:	Approved by:	Date:
JR	14.06.19	GG	14.06.19	CM	14.06.19
Development Eng:	Document Type:	Scale:	Format:	Sheets:	Rev:
ARC	ARC	1:100	A1	1 OF 1	P02

National Grid Document Number:  
PDD-33494-ARC-120  
FEED Document Number:  
\*\*\*\*\*